


**AREA CALCULATIONS**

HVAC	2998 SF
GARAGE	445 SF
PORCHES	250 SF
TOTAL	695 SF
TOTAL BUILDING	3693 SF



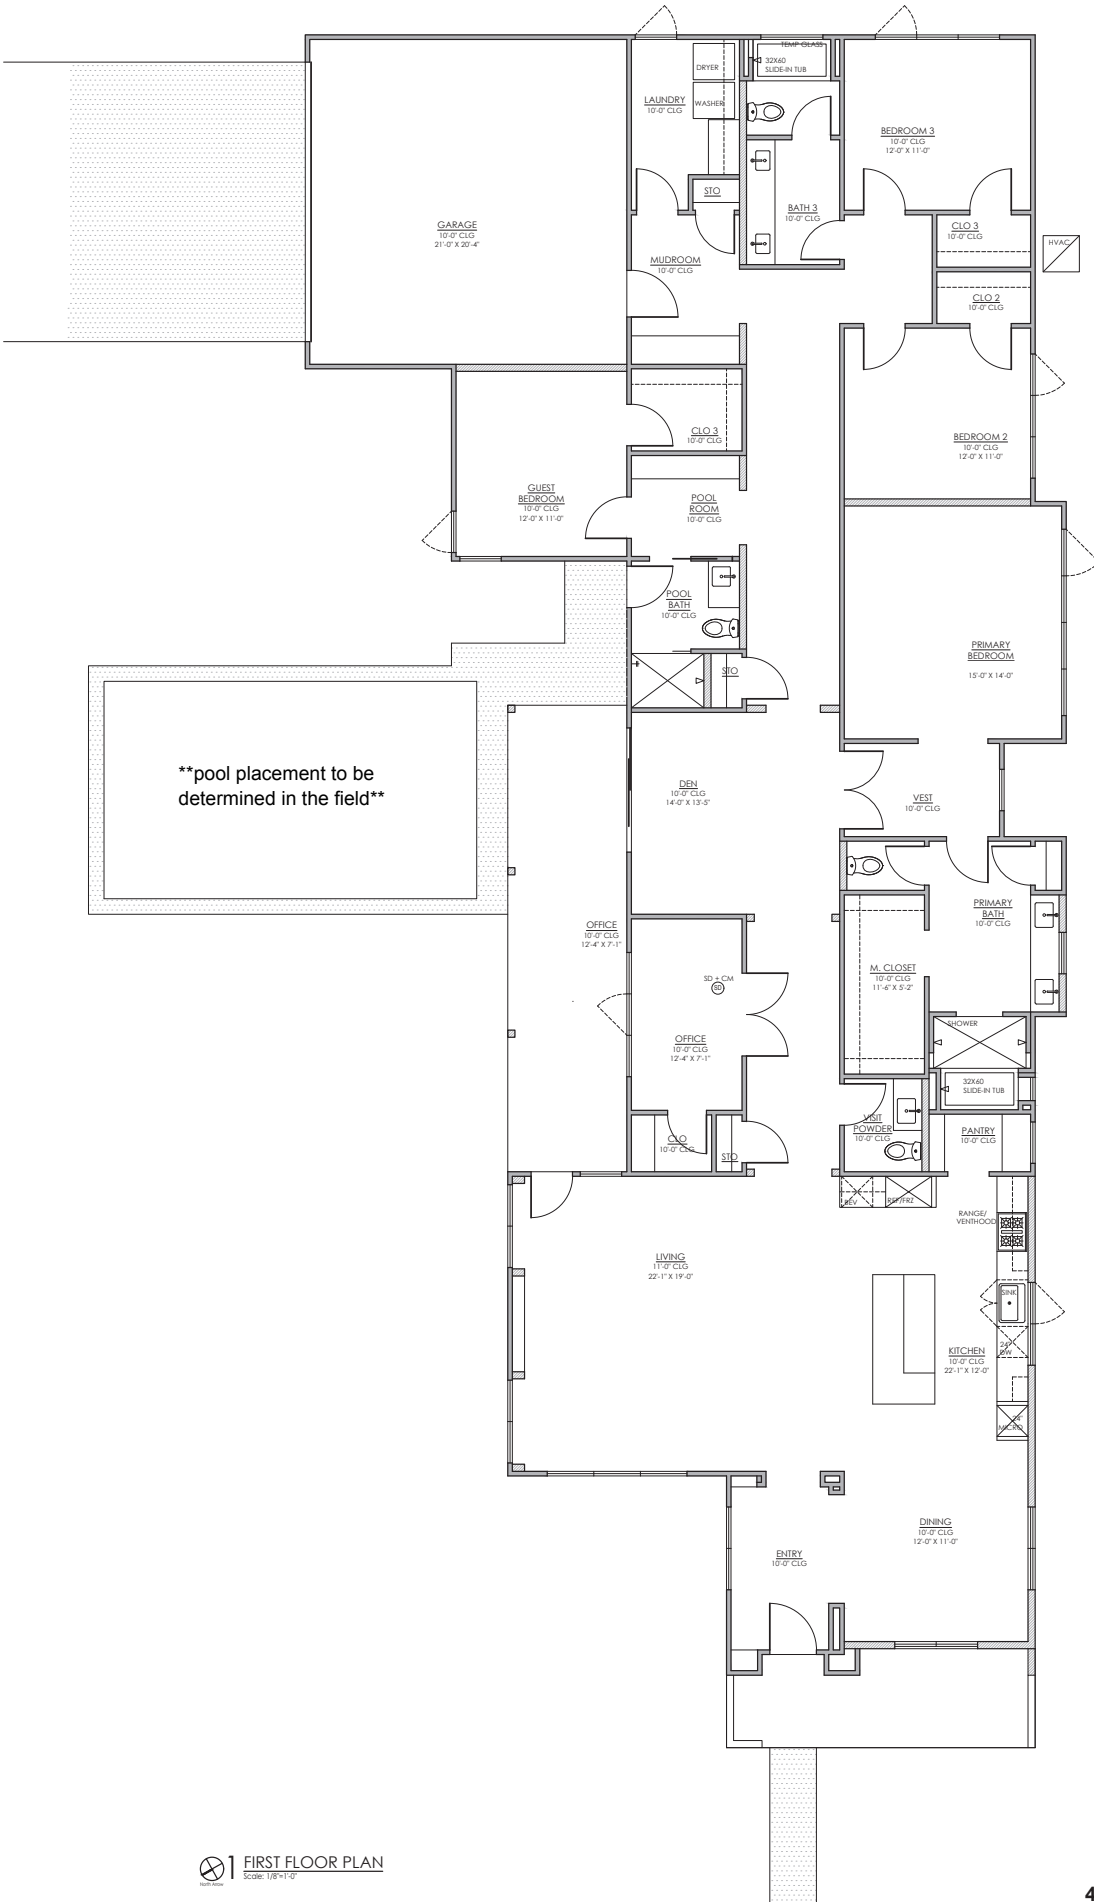

\*\*pool placement to be determined in the field\*\*

**FIRST FLOOR PLAN**

Scale: 1/8"=1'-0"

**4601 RICHMOND**

Austin, TX  
78745


Due to product availability, plan modifications, and market conditions, these specifications are subject to change at any time without notice. All items are subject to individual availabilities and equal substitutions may be made at the sole discretion of Jack Boothe Construction, LLC.



1 FRONT (WEST) ELEVATION  
Scale: 3/32"=1'-0"



2 SIDE (SOUTH) ELEVATION  
Scale: 3/32"=1'-0"

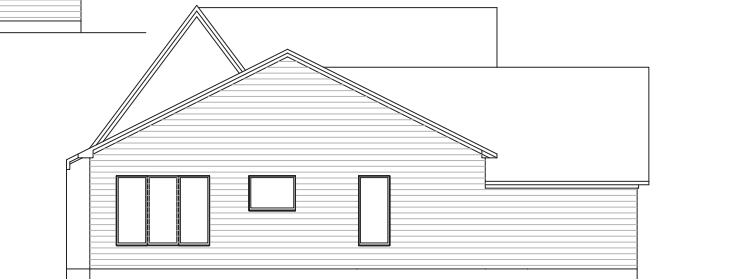

3 BACK (EAST) ELEVATION  
Scale: 3/32"=1'-0"



4 SIDE (SOUTH) ELEVATION  
Scale: 3/32"=1'-0"

Due to product availability, plan modifications, and market conditions, these specifications are subject to change at any time without notice. All items are subject to individual availabilities and equal substitutions may be made at the sole discretion of Jack Boothe Construction, LLC.