



1 SITE PLAN
Scale: NIS

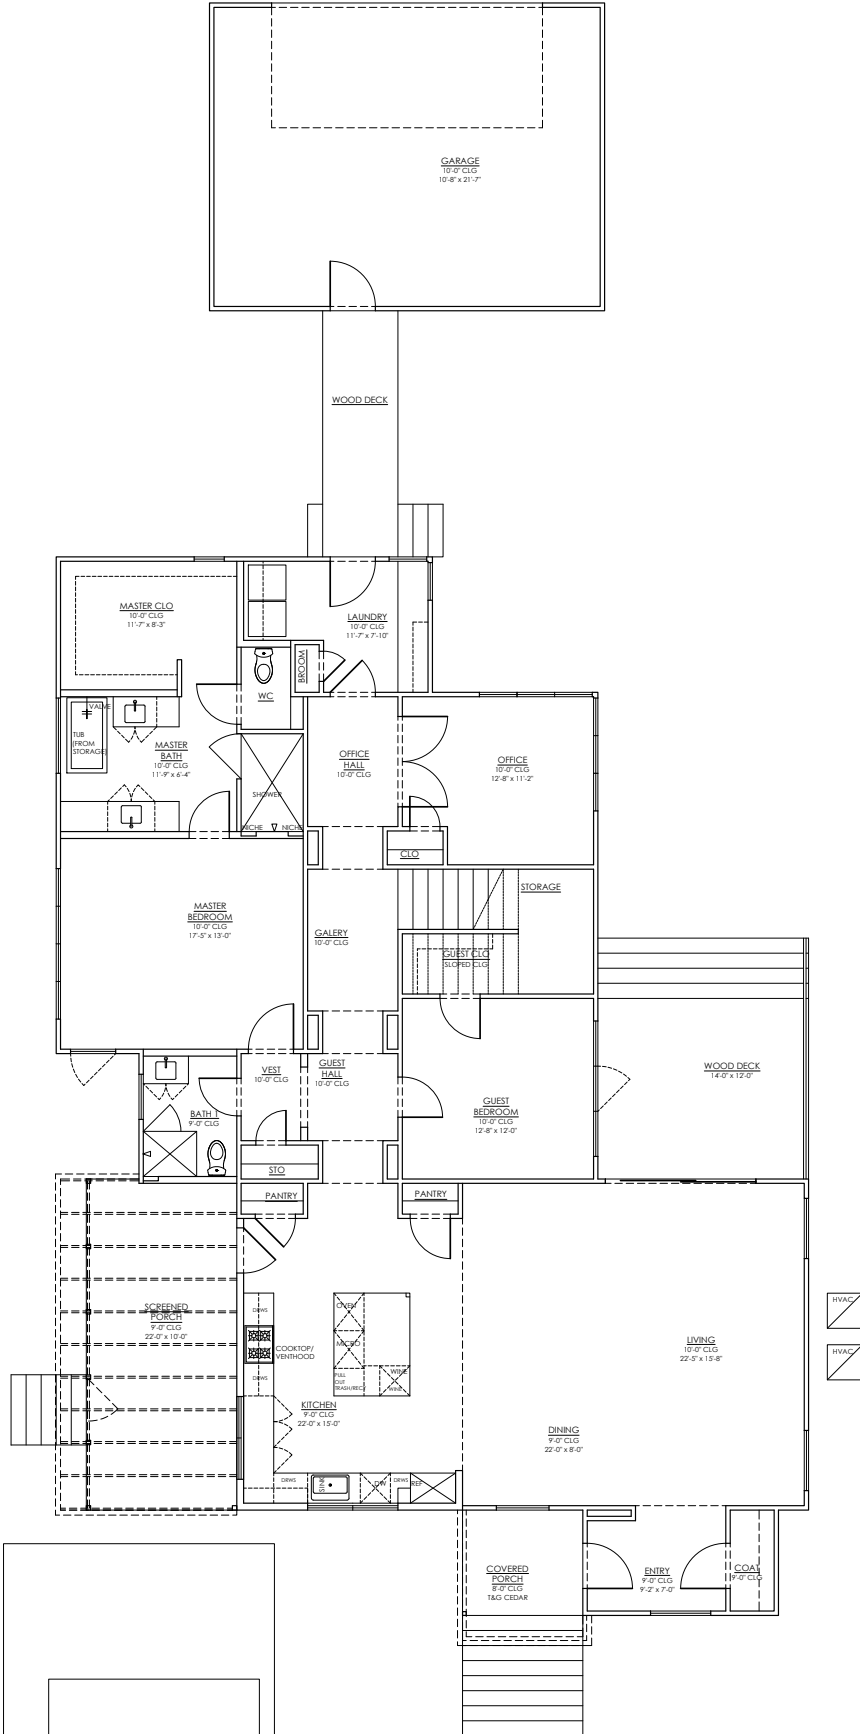


FIRST FLOOR PLAN
Scale: 1/8" = 1'-0"

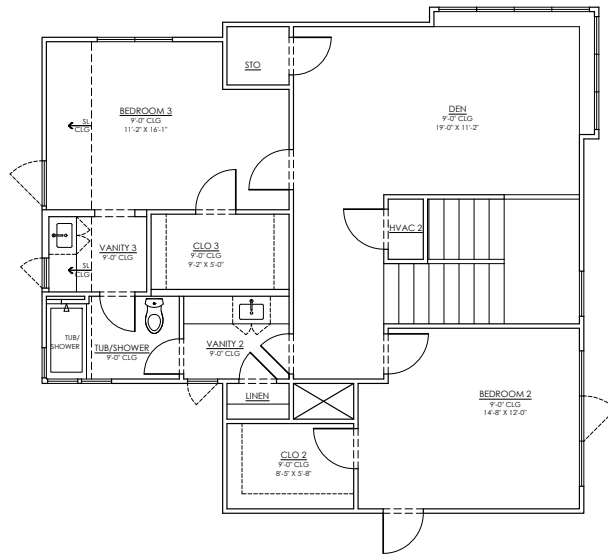


STORAGE ATTIC
W/ DECKING


1 SECOND FLOOR PLAN
Scale: N/A

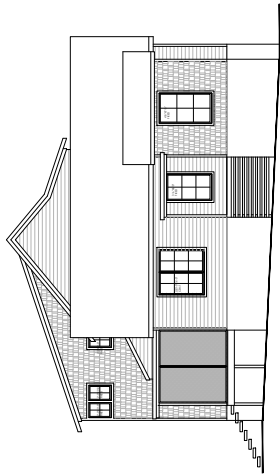


1 FRONT (EAST) ELEVATION
Scale: 1/8"=1'-0"

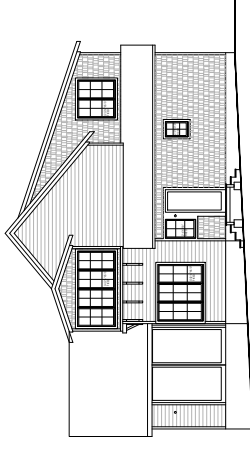


2 BACK (WEST) ELEVATION
Scale: 1/8"=1'-0"

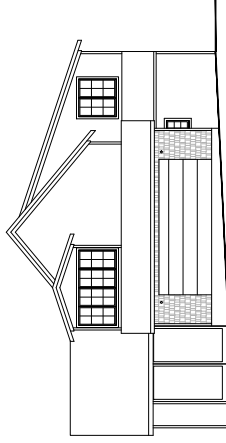


3 BACK (WEST) ELEVATION-GARAGE
Scale: 1/8"=1'-0"

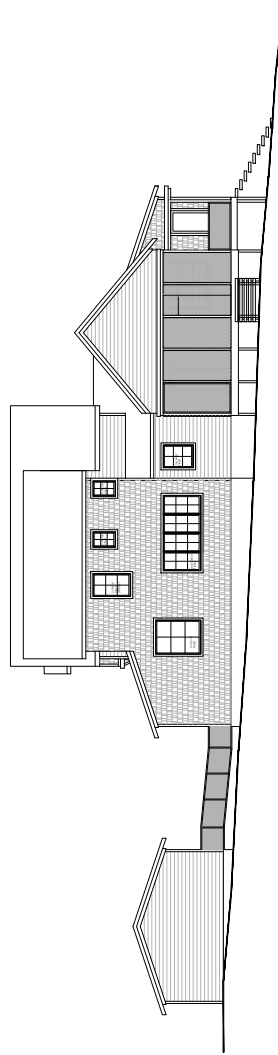

4 SIDE (NORTH) ELEVATION
Scale: 1/8"=1'-0"

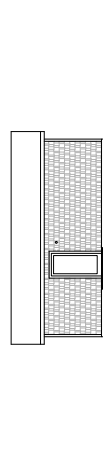

5 FRONT (EAST) ELEVATION-GARAGE
Scale: 1/8"=1'-0"

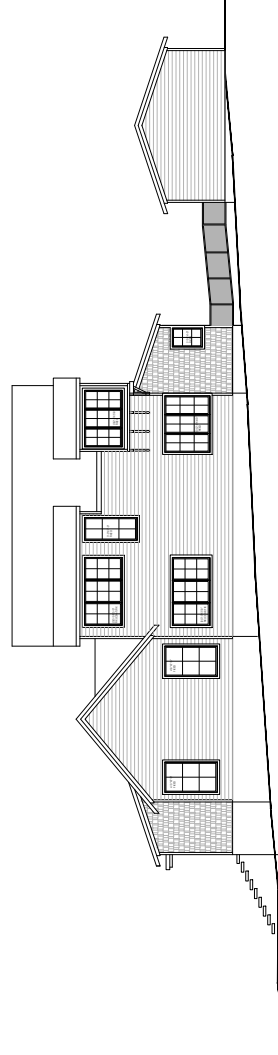

6 SIDE (SOUTH) ELEVATION
Scale: 1/8"=1'-0"