




2 FRONT ELEVATION
Scale: NTS

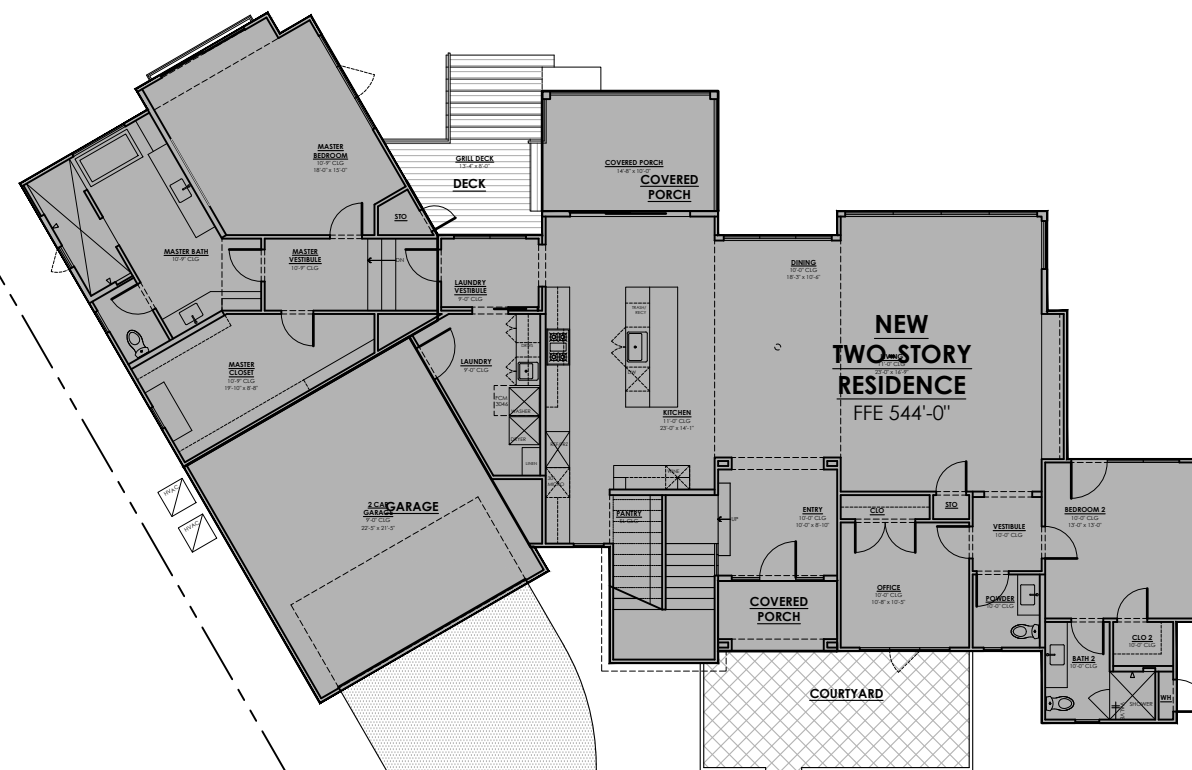


1 SITE PLAN
Scale: NTS

Due to product availability, plan modifications, and market conditions, these specifications are subject to change at any time without notice. All items are subject to individual availabilities and equal substitutions may be made at the sole discretion of Jack Boothe Construction, LLC.



1 FIRST FLOOR PLAN
Scale: NTS

Due to product availability, plan modifications, and market conditions, these specifications are subject to change at any time without notice. All items are subject to individual availabilities and equal substitutions may be made at the sole discretion of Jack Boothe Construction, LLC.

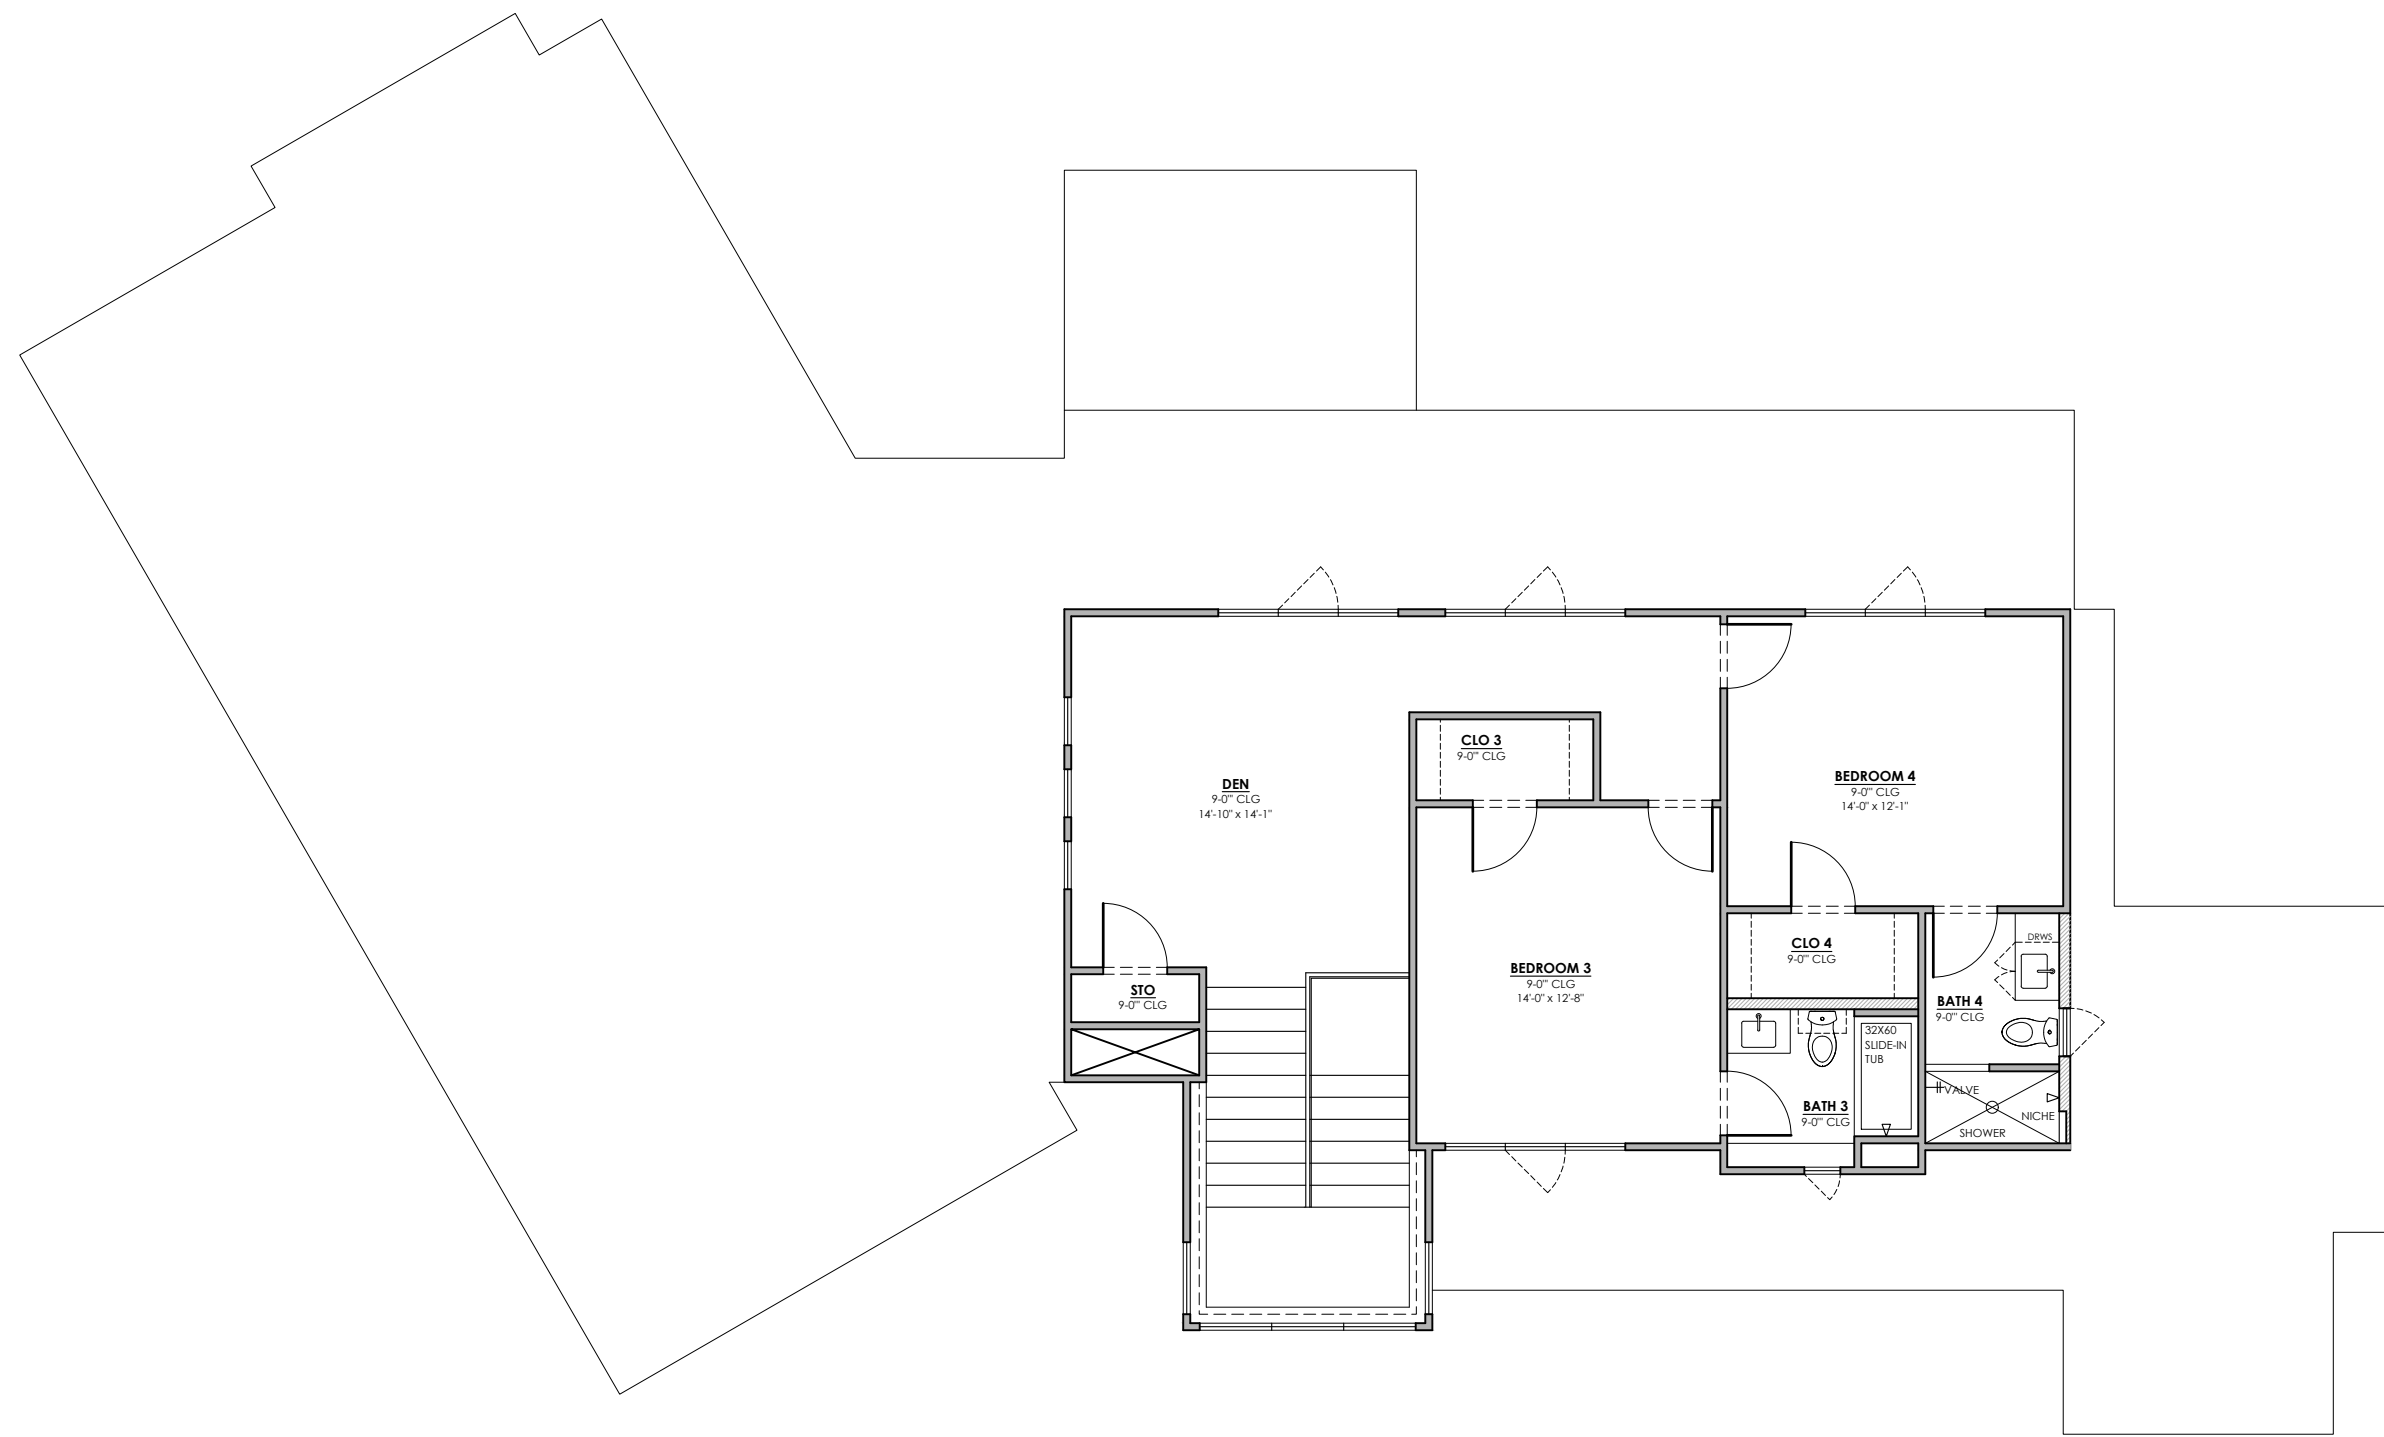

1 SECOND FLOOR PLAN
Scale: NTS

Due to product availability, plan modifications, and market conditions, these specifications are subject to change at any time without notice. All items are subject to individual availabilities and equal substitutions may be made at the sole discretion of Jack Boothe Construction, LLC.